




FRONT ELEVATION
SCALE 1:100

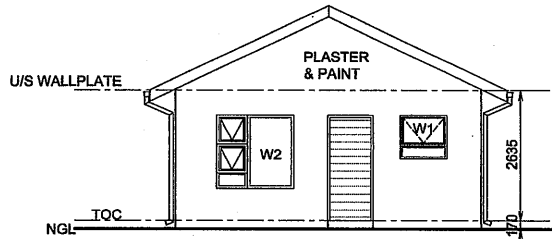


SIDE ELEVATION
SCALE 1:100

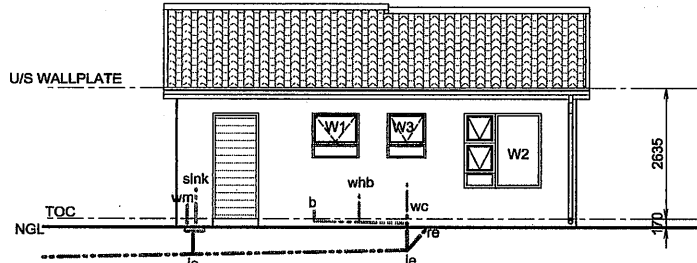


BACK ELEVATION
SCALE 1:100

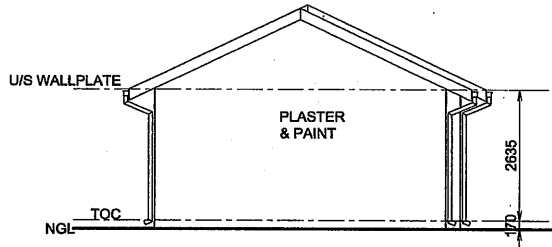

SIDE ELEVATION
SCALE 1:100

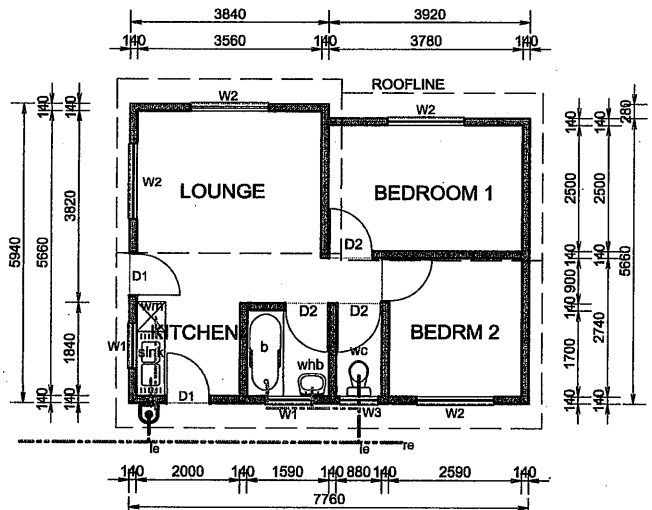


FLOOR PLAN - 45m² TYPE "A"
SCALE 1:100

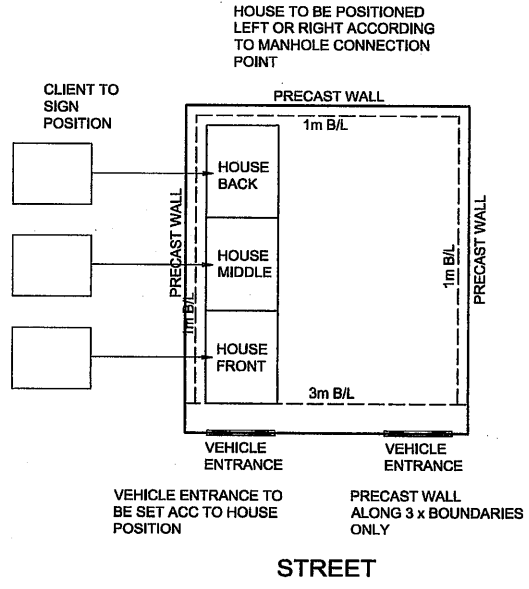

STREET


DATE	
STAND NO.	
AREA	
CLIENT NAME	
CLIENT SIGNATURE	

SPECIFICATIONS	
TUSCAN	GABLE
S / CARPORT (3m x 6m) WITH PAVING	DBL / CARPORT (3m x 6m) WITH PAVING
S / CARPORT (3m x 6m)	DBL / CARPORT (3m x 6m)
COMBINED BATH AND TOILET	SEPERATE BATH AND TOILET
1,8m SLIDING DOOR	NO SLIDING DOOR

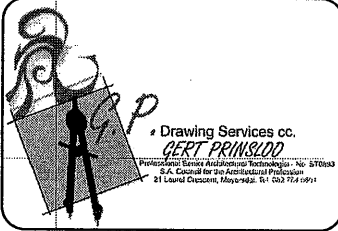


PROJECT:
PROPOSED NEW
45m² DWELLING
ON ERF
WINDMILL PARK EXT 31
TYPE "A"


SCALE: Indicated	REVISION: MARKETING	DATE: JAN 2023
DESIGN: G. Prinsloo	DRAWN: G. Prinsloo	CHECK: G. Prinsloo
		SHEET #: 1 / 1

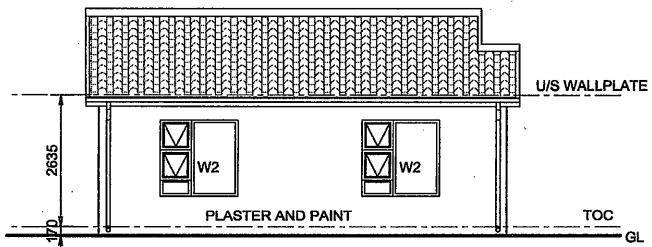


SIDE ELEVATION
SCALE 1:100

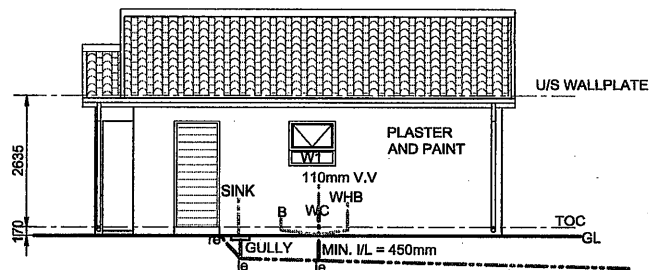


BACK ELEVATION
SCALE 1:100

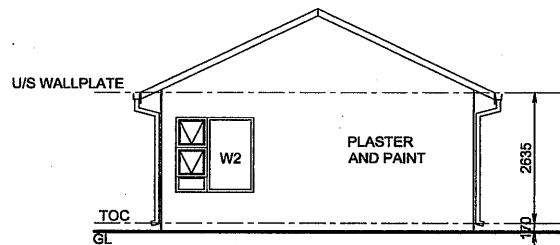

SIDE ELEVATION
SCALE 1:100

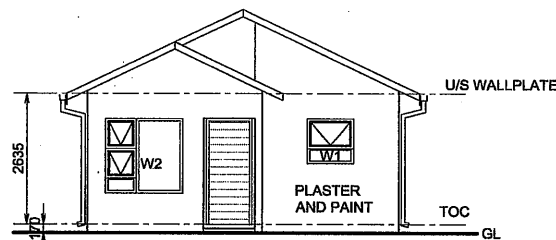


FRONT ELEVATION
SCALE 1:100

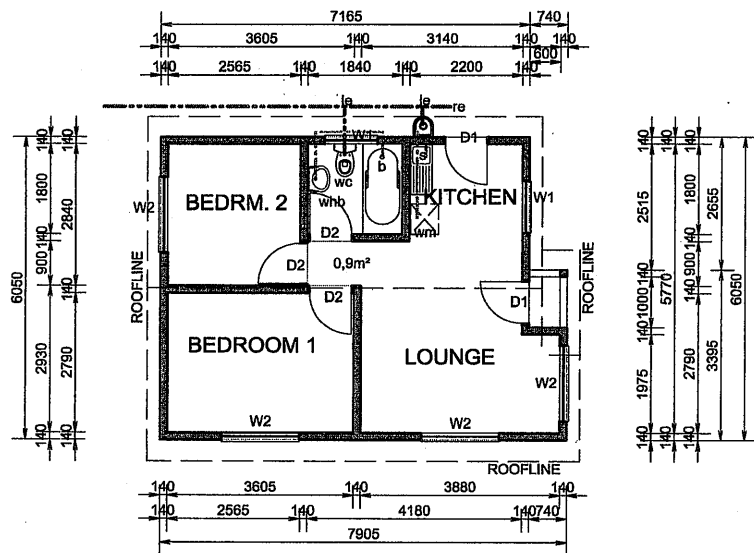

FLOOR PLAN - 45m² TYPE "B"
SCALE 1:100

HOUSE TO BE POSITIONED LEFT OR RIGHT ACCORDING TO MANHOLE CONNECTION POINT

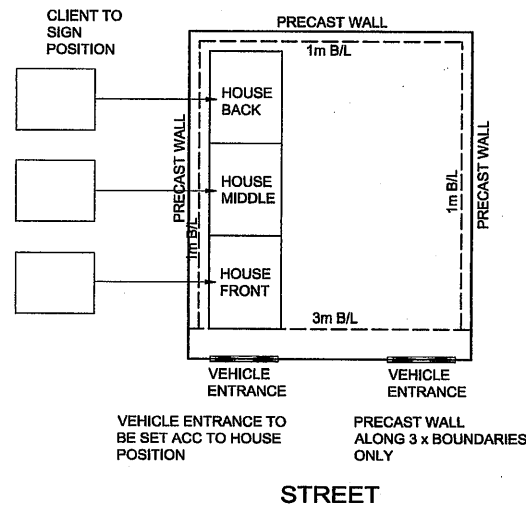

VEHICLE ENTRANCE TO BE SET ACC TO HOUSE POSITION


PRECAST WALL ALONG 3 x BOUNDARIES ONLY

DATE	
STAND NO.	
AREA	
CLIENT NAME	
CLIENT SIGNATURE	

SPECIFICATIONS	
TUSCAN	GABLE
S / CARPORT (3m x 6m) WITH PAVING	DBL / CARPORT (3m x 6m) WITH PAVING
S / CARPORT (3m x 6m)	DBL / CARPORT (3m x 6m)
COMBINED BATH AND TOILET	SEPERATE BATH AND TOILET
1,8m SLIDING DOOR	NO SLIDING DOOR





DOR Property Development Pty Ltd.

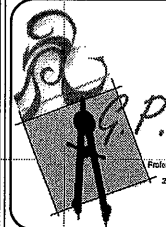

Drawing Services cc.
GERT PRINSLOO
Professional Senior Architectural Technologist - No. 870825
R.A. Council for the Architectural Professions
21 Laurel Crescent, Mayfield, Tel: 082 754 1201



PROJECT:
PROPOSED NEW 45m² DWELLING ON ERF WINDMILL PARK EXT 31 TYPE "B"

SCALE: Indicated	REVISION: MARKETING	DATE: JAN 2023
DESIGN: G. Prinsloo	DRAWN: G. Prinsloo	CHECK: G. Prinsloo
		SHEET # 1 / 1

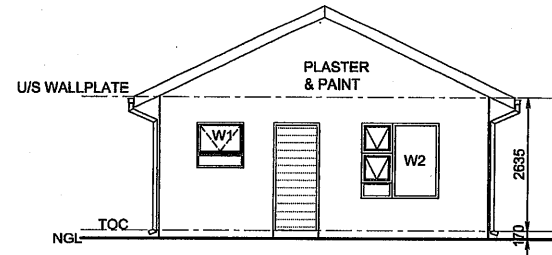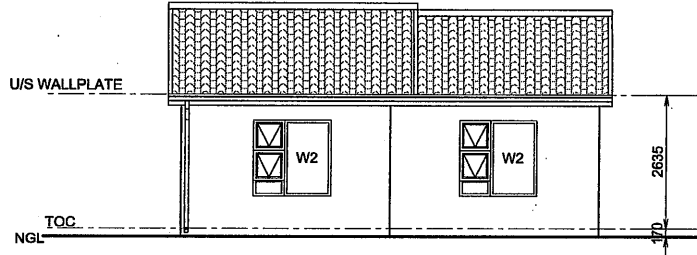


DATE	
STAND NO.	
AREA	
CLIENT NAME	
CLIENT SIGNATURE	


SIDE ELEVATION
SCALE 1:100

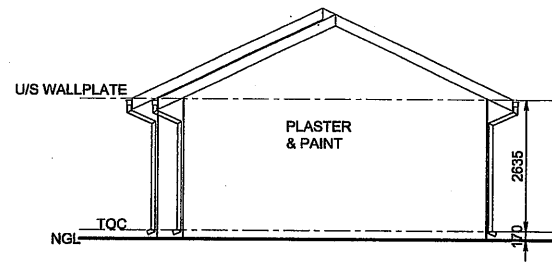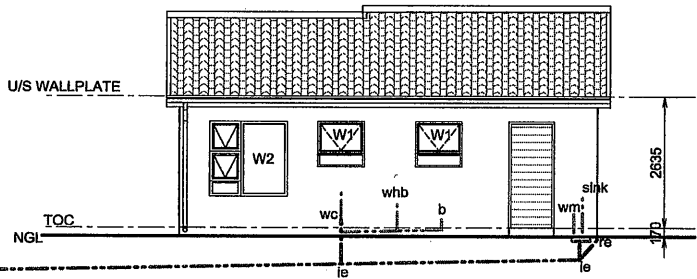


SPECIFICATIONS	
TUSCAN	GABLE
S / CARPORT (3m x 6m) WITH PAVING	DBL / CARPORT (3m x 6m) WITH PAVING
S / CARPORT (3m x 6m)	DBL / CARPORT (3m x 6m)
COMBINED BATH AND TOILET	SEPERATE BATH AND TOILET
1,8m SLIDING DOOR	NO SLIDING DOOR

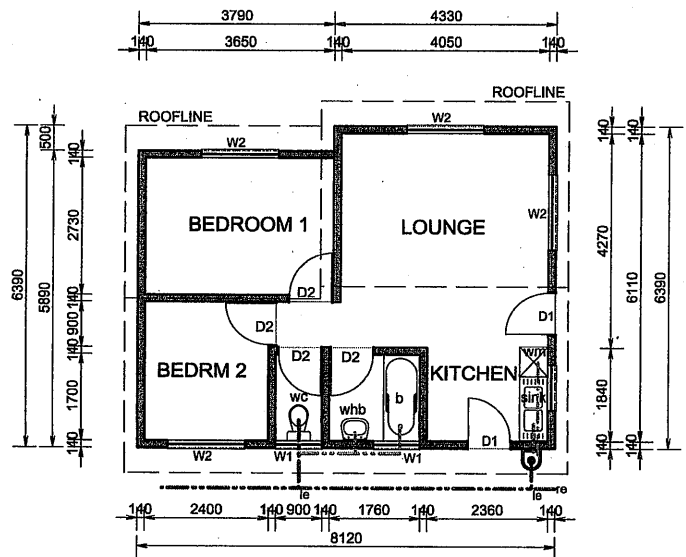

FLOOR PLAN - 50m² TYPE "A"
SCALE 1:100

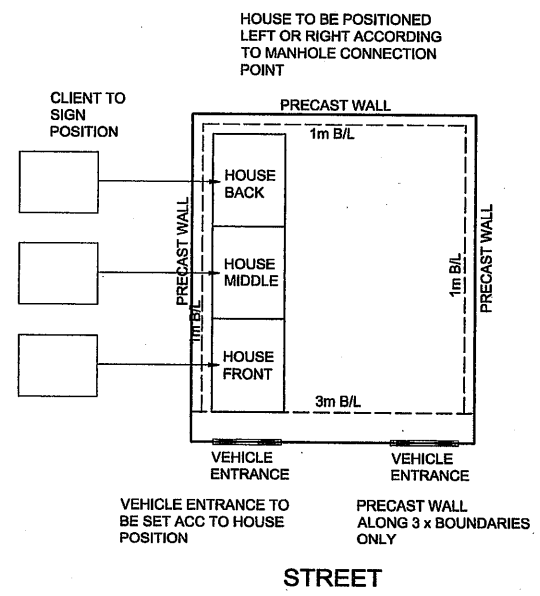


HOUSE TO BE POSITIONED LEFT OR RIGHT ACCORDING TO MANHOLE CONNECTION POINT

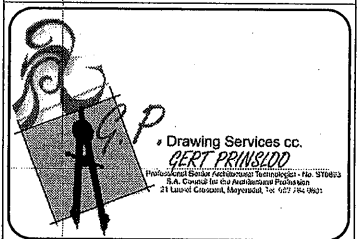


PROJECT:
PROPOSED NEW 50m² DWELLING ON ERF WINDMILL PARK EXT 31 TYPE "A"


SCALE: Indicated	REVISION: MARKETING	DATE: JAN 2023
DESIGN: G. Prinsloo	DRAWN: G. Prinsloo	CHECK: G. Prinsloo
		SHEET # 1 / 1

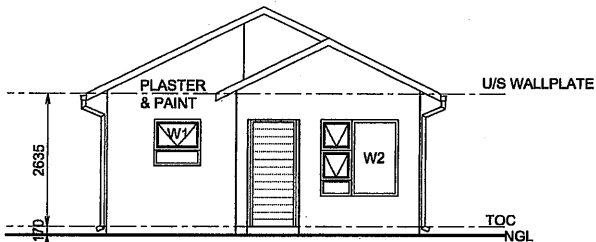


FRONT ELEVATION
SCALE 1:100

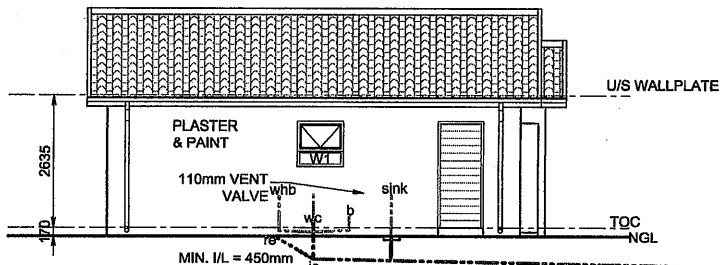

BACK ELEVATION
SCALE 1:100

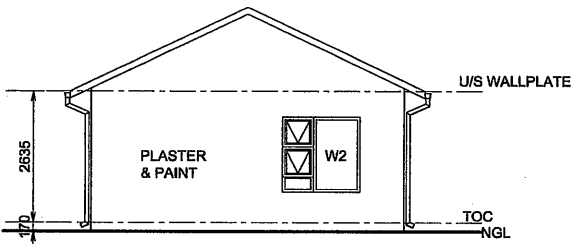


SIDE ELEVATION
SCALE 1:100

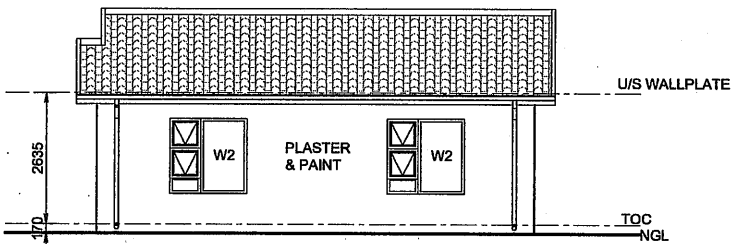

SIDE ELEVATION
SCALE 1:100



DATE	
STAND NO.	
AREA	
CLIENT NAME	
CLIENT SIGNATURE	

SPECIFICATIONS	
TUSCAN	GABLE
S / CARPORT (3m x 6m) WITH PAVING	DBL / CARPORT (3m x 6m) WITH PAVING
S / CARPORT (3m x 6m)	DBL / CARPORT (3m x 6m)
COMBINED BATH AND TOILET	SEPERATE BATH AND TOILET
1,8m SLIDING DOOR	NO SLIDING DOOR

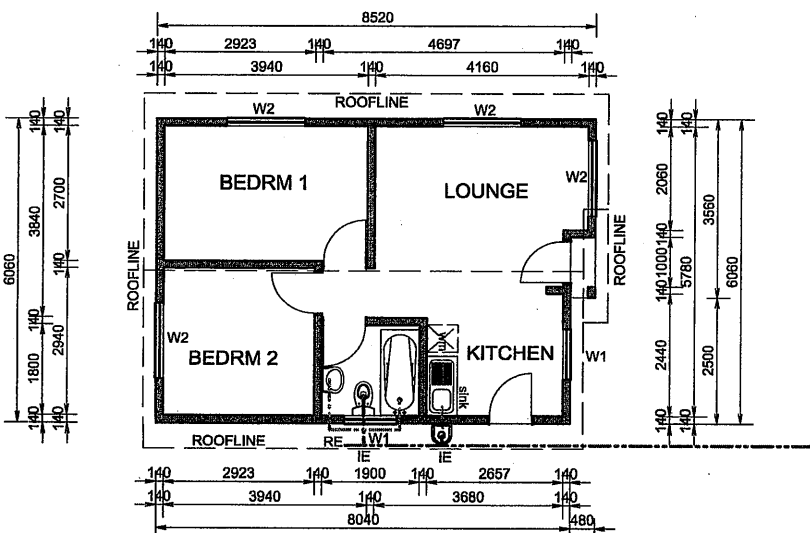


FLOOR PLAN - 50m² TYPE "B"
SCALE 1:100

HOUSE TO BE POSITIONED LEFT OR RIGHT ACCORDING TO MANHOLE CONNECTION POINT

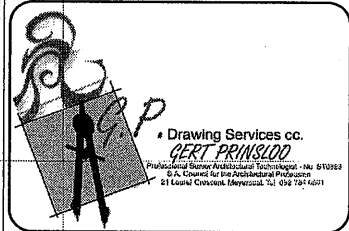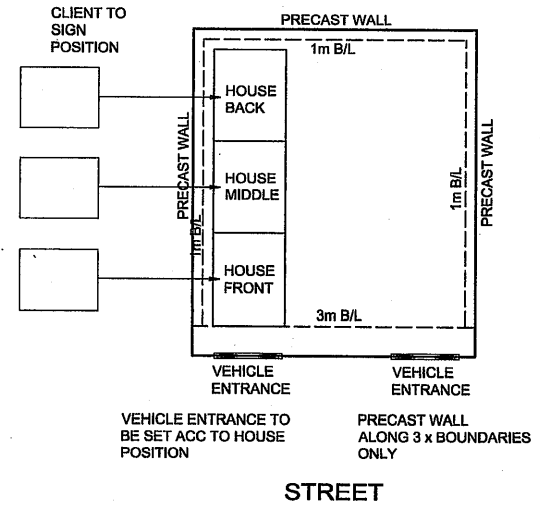


PROJECT:
PROPOSED NEW 50m² DWELLING ON ERF WINDMILL PARK EXT 31 TYPE "B"


SCALE: Indicated	REVISION: MARKETING	DATE: JAN 2023
DESIGN: G. Prinsloo	DRAWN: G. Prinsloo	CHECK: G. Prinsloo
		SHEET #: 1 / 1

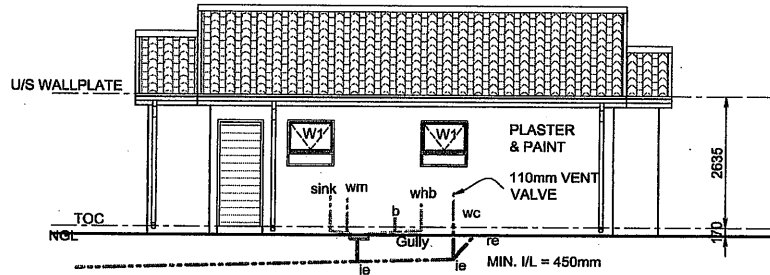


BACK ELEVATION
SCALE 1:100

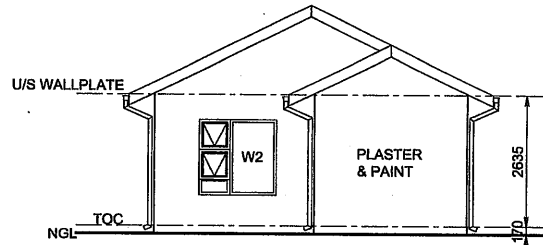


SIDE ELEVATION
SCALE 1:100

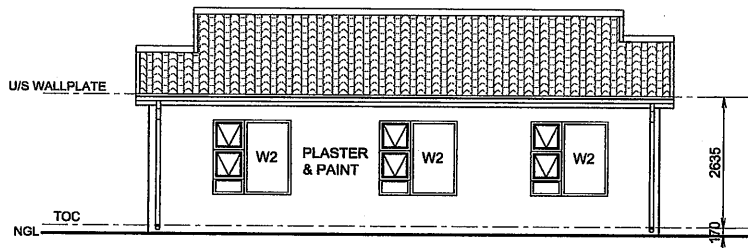


FRONT ELEVATION
SCALE 1:100

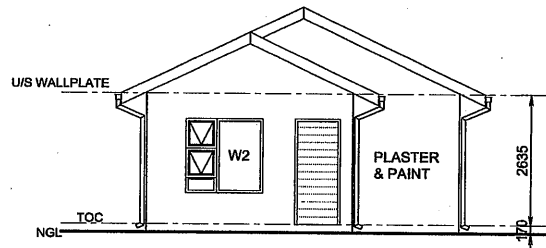

SIDE ELEVATION
SCALE 1:100

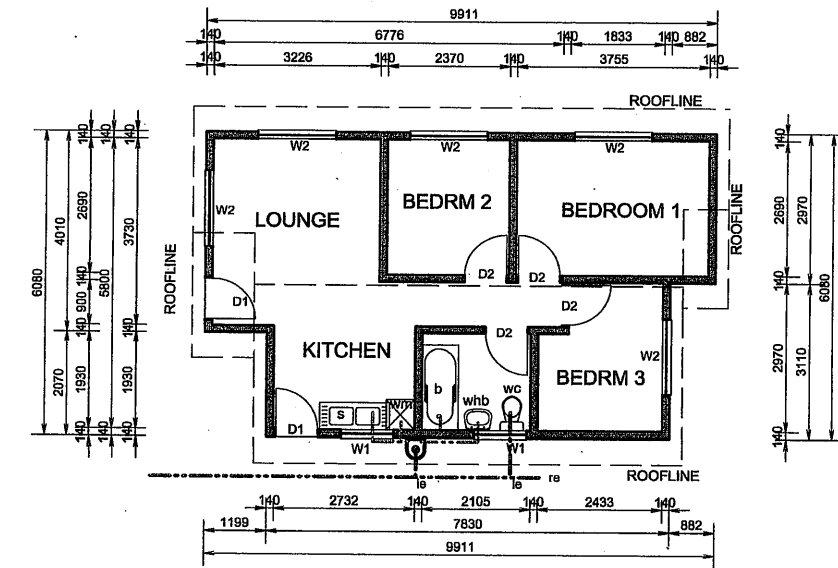

FLOOR PLAN - 55m²
SCALE 1:100

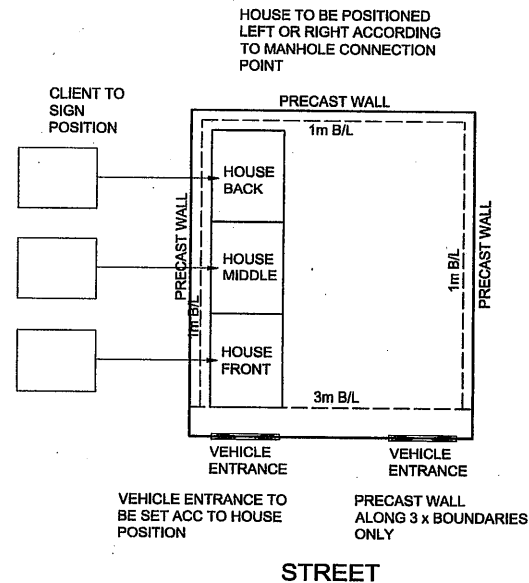

DATE	
STAND NO.	
AREA	
CLIENT NAME	
CLIENT SIGNATURE	


SPECIFICATIONS	
TUSCAN	GABLE
S / CARPORT (3m x 6m) WITH PAVING	DBL / CARPORT (3m x 6m) WITH PAVING
S / CARPORT (3m x 6m)	DBL / CARPORT (3m x 6m)
COMBINED BATH AND TOILET	SEPERATE BATH AND TOILET
1,8m SLIDING DOOR	NO SLIDING DOOR

DVR Property Development Pty Ltd.


Drawing Services cc. GERT PRINSLOO
Professional Drawing and Design Services - No. 8718(BK)
P.A. Controls for the Architectural Profession
71 Linnell Crescent, Meyerton, Tel: 012 784 0511

PROJECT:
PROPOSED NEW 55m² DWELLING ON ERF WINDMILL PARK EXT 31


SCALE: Indicated	REVISION: MARKETING	DATE: JAN 2023
DESIGN: G. Prinsloo	DRAWN: G. Prinsloo	CHECK: G. Prinsloo
		SHEET #: 1 / 1

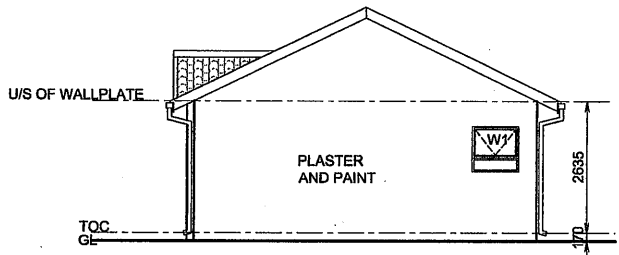


SIDE ELEVATION
SCALE 1:100

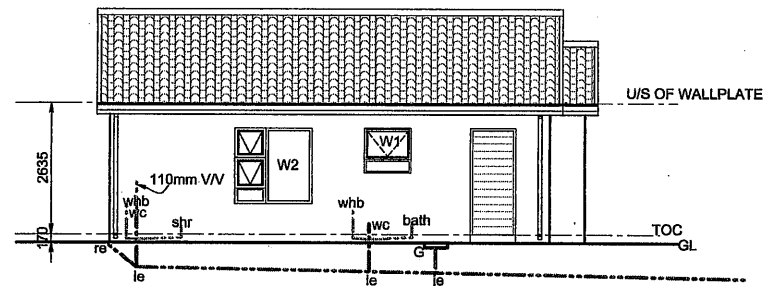

BACK ELEVATION
SCALE 1:100

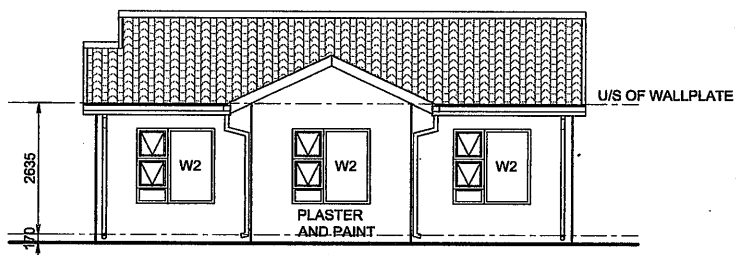


FRONT ELEVATION
SCALE 1:100

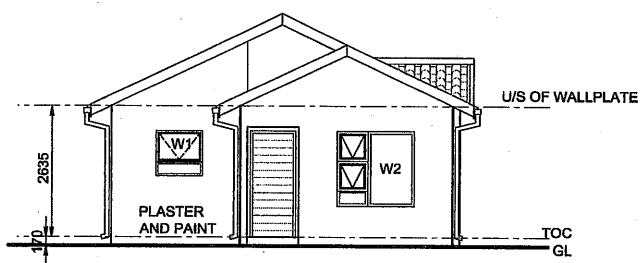


SIDE ELEVATION
SCALE 1:100

DATE	
STAND NO.	
AREA	
CLIENT NAME	
CLIENT SIGNATURE	

SPECIFICATIONS	
TUSCAN	GABLE
S / CARPORT (3m x 6m) WITH PAVING	DBL / CARPORT (3m x 6m) WITH PAVING
S / CARPORT (3m x 6m)	DBL / CARPORT (3m x 6m)
COMBINED BATH AND TOILET	SEPERATE BATH AND TOILET
1,8m SLIDING DOOR	NO SLIDING DOOR

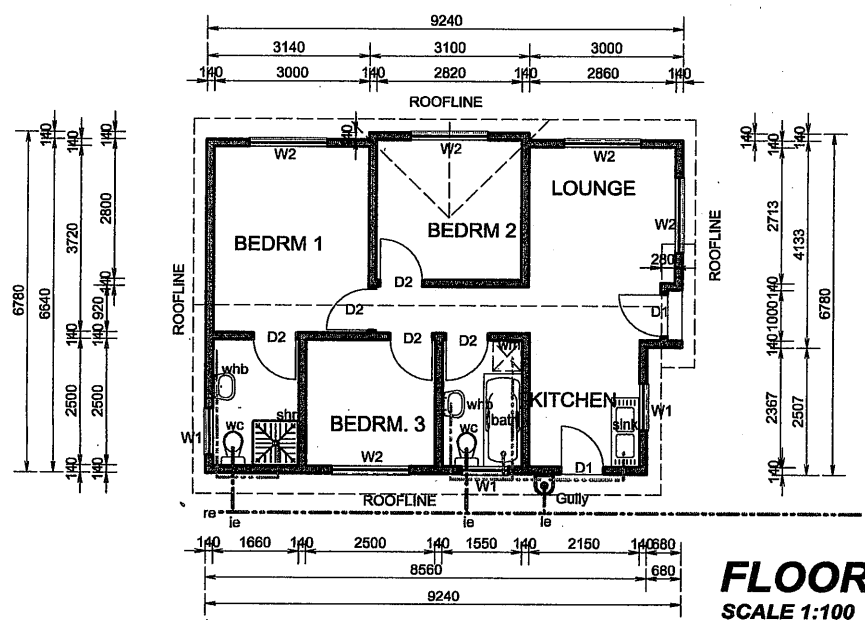


FLOOR PLAN - 60m²
SCALE 1:100

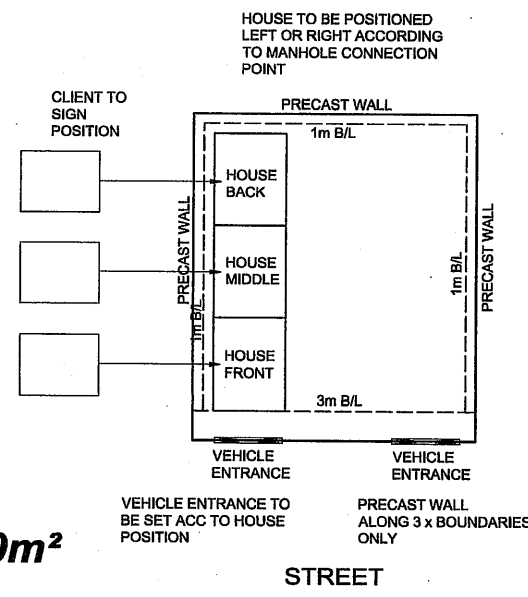


PROJECT:
PROPOSED NEW 60m² DWELLING ON ERF WINDMILL PARK EXT 31


SCALE: Indicated	REVISION: MARKETING	DATE: JAN 2023
DESIGN: G. Prinloo	DRAWN: G. Prinloo	CHECK: G. Prinloo
		SHEET # 1 / 1

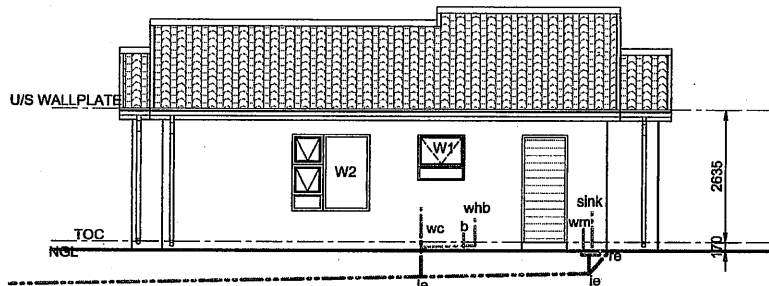


BACK ELEVATION
SCALE 1:100

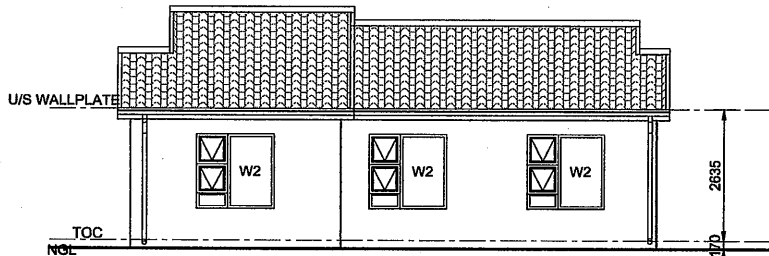

BACK ELEVATION
SCALE 1:100

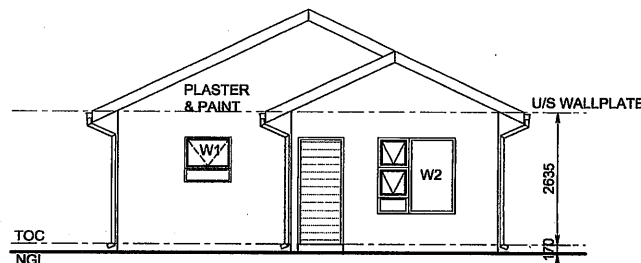


SIDE ELEVATION
SCALE 1:100

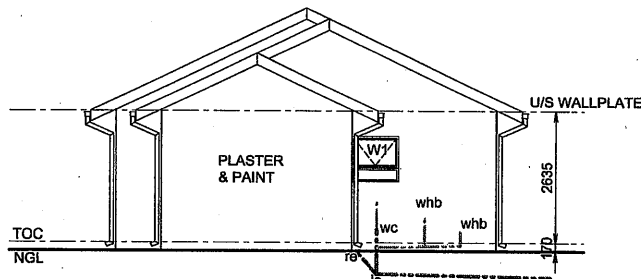


SIDE ELEVATION
SCALE 1:100

DATE	
STAND NO.	
AREA	
CLIENT NAME	
CLIENT SIGNATURE	


SPECIFICATIONS	
TUSCAN	GABLE
S / CARPORT (3m x 6m) WITH PAVING	DBL / CARPORT (3m x 6m) WITH PAVING
S / CARPORT (3m x 6m)	DBL / CARPORT (3m x 6m)
COMBINED BATH AND TOILET	SEPERATE BATH AND TOILET
1,8m SLIDING DOOR	NO SLIDING DOOR

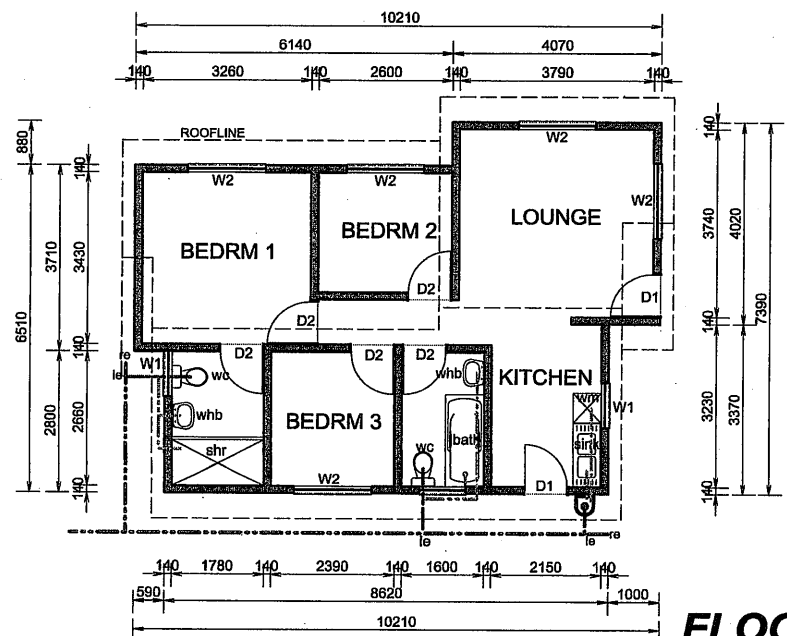

FLOOR PLAN - 65m²
SCALE 1:100

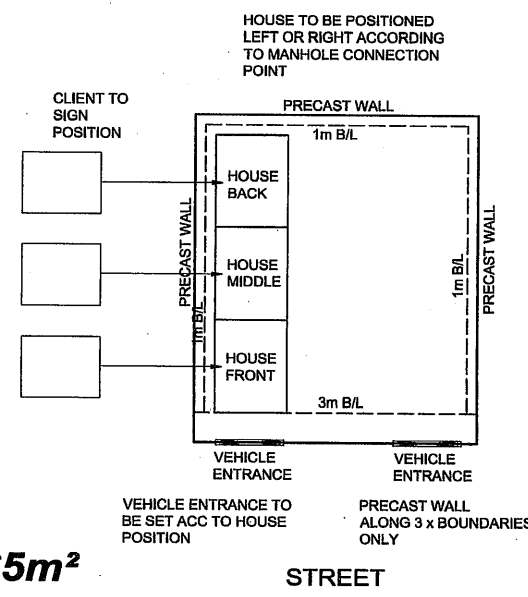


HOUSE TO BE POSITIONED LEFT OR RIGHT ACCORDING TO MANHOLE CONNECTION POINT

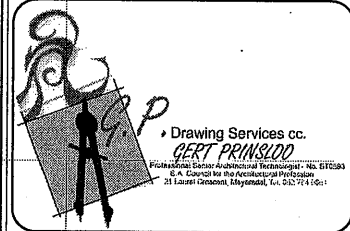


PROJECT:
PROPOSED NEW 65m² DWELLING ON ERF WINDMILL PARK EXT 31

SCALE: Indicated	REVISION: MARKETING	DATE: JAN 2023
DESIGN: G. Prinsloo	DRAWN: G. Prinsloo	CHECK: G. Prinsloo
		SHEET # 1 / 1

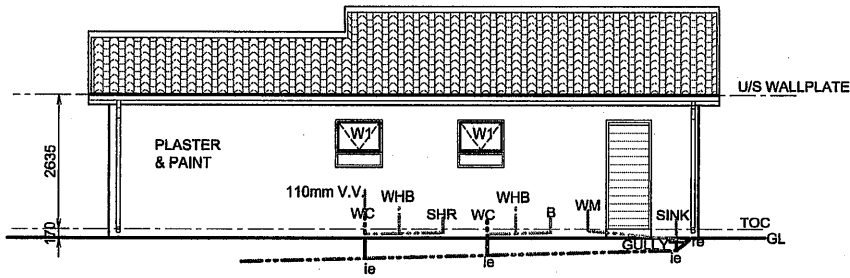


BACK ELEVATION
SCALE 1:100

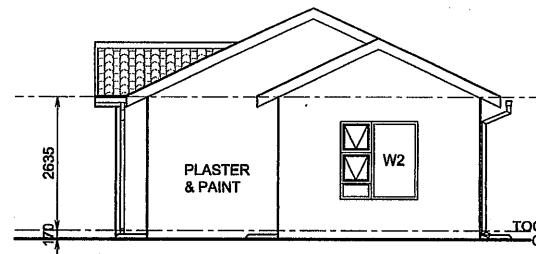


SIDE ELEVATION
SCALE 1:100

DATE	
STAND NO.	
AREA	
CLIENT NAME	
CLIENT SIGNATURE	


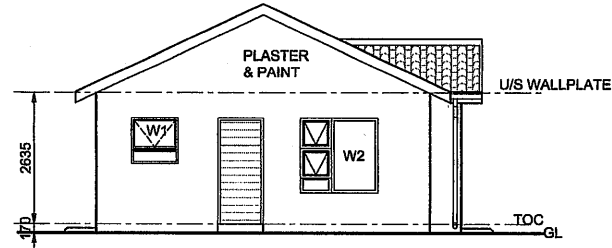


SIDE ELEVATION
SCALE 1:100

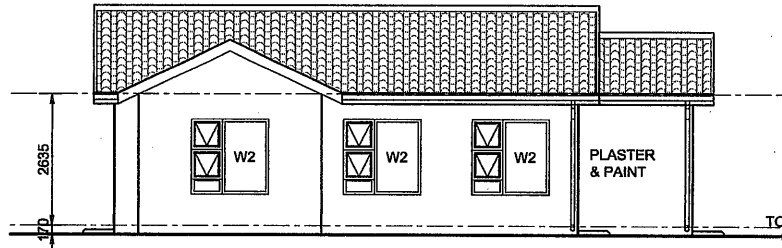


FRONT ELEVATION
SCALE 1:100

SPECIFICATIONS	
TUSCAN	GABLE
S / CARPORT (3m x 6m) WITH PAVING	DBL / CARPORT (3m x 6m) WITH PAVING
S / CARPORT (3m x 6m)	DBL / CARPORT (3m x 6m)
COMBINED BATH AND TOILET	SEPERATE BATH AND TOILET
1,8m SLIDING DOOR	NO SLIDING DOOR

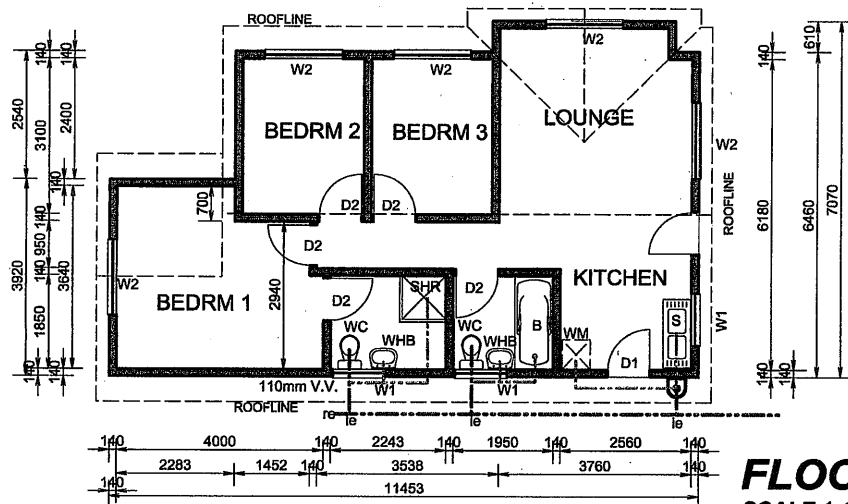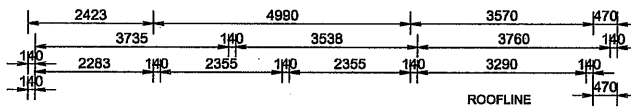

FLOOR PLAN - 70m²
SCALE 1:100

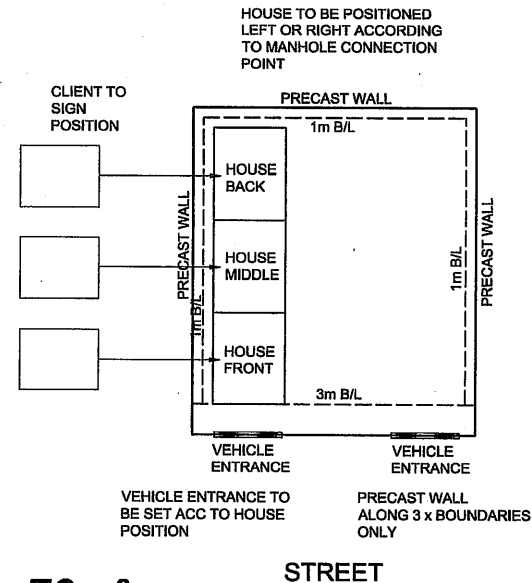


DVR Property Development Pty Ltd


Drawing Services cc.
GERT PRINSLOO
Professional Services Architectural Technologist - No. 570833
P. A. Licensed for the Architectural Profession
21 Laurel Crescent, Bryanston, Tel: 021 758 5611

PROJECT:
PROPOSED NEW 70m² DWELLING ON ERF WINDMILL PARK EXT 31


SCALE: Indicated	REVISION: MARKETING	DATE: JAN 2023
DESIGN: G. Prinsloo	DRAWN: G. Prinsloo	CHECK: G. Prinsloo
		SHEET # 1 / 1

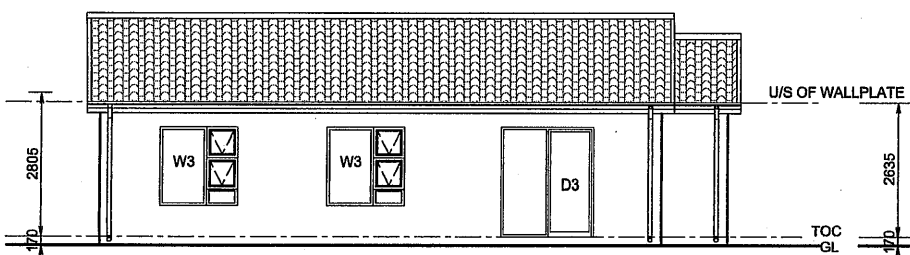


FRONT ELEVATION
SCALE 1:100

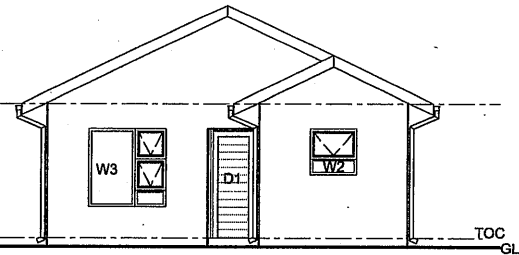


SIDE ELEVATION
SCALE 1:100

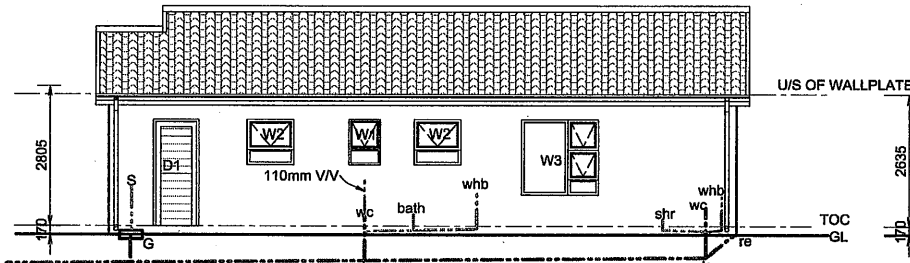

BACK ELEVATION
SCALE 1:100

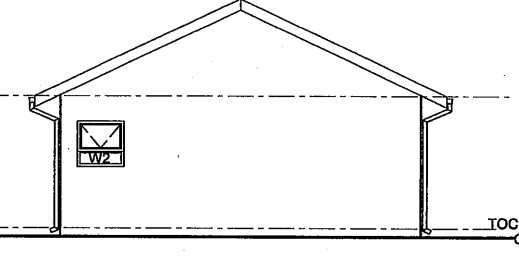


SIDE ELEVATION
SCALE 1:100

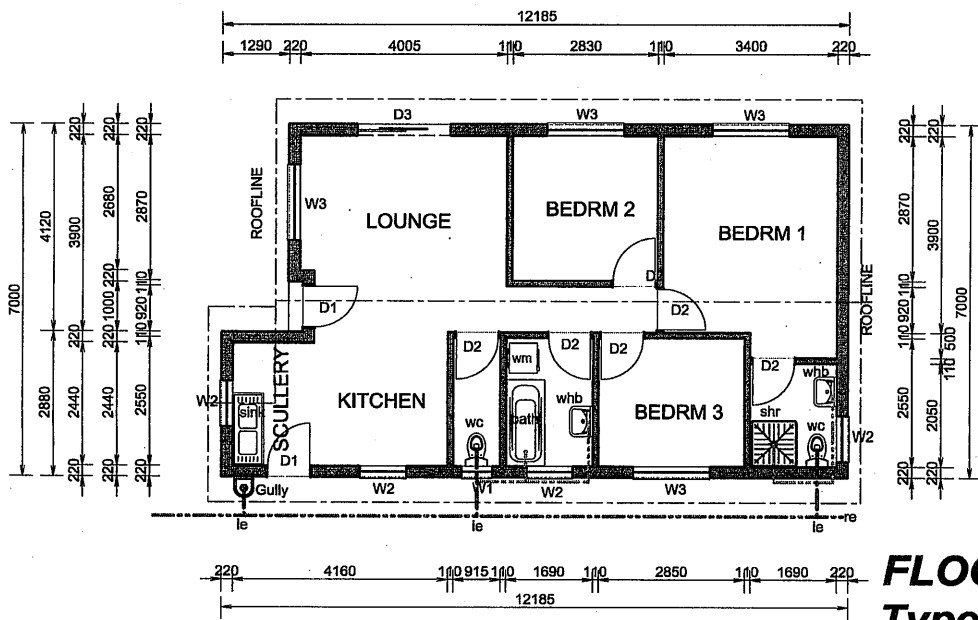

FLOOR PLAN - 80m²
Type A SCALE 1:100

HOUSE TO BE POSITIONED LEFT OR RIGHT ACCORDING TO MANHOLE CONNECTION POINT

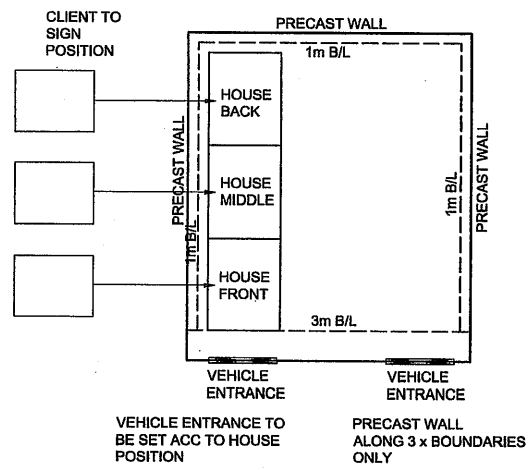

VEHICLE ENTRANCE TO BE SET ACC TO HOUSE POSITION

PRECAST WALL ALONG 3 x BOUNDARIES ONLY


STREET

DATE	
STAND NO.	
AREA	
CLIENT NAME	
CLIENT SIGNATURE	

SPECIFICATIONS	
TUSCAN	GABLE
S / CARPORT (3m x 6m) WITH PAVING	DBL / CARPORT (3m x 6m) WITH PAVING
S / CARPORT (3m x 6m)	DBL / CARPORT (3m x 6m)
COMBINED BATH AND TOILET	SEPERATE BATH AND TOILET
1,8m SLIDING DOOR	NO SLIDING DOOR




DUR Property Development Pty Ltd

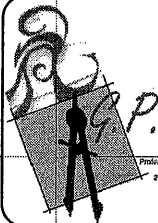


Drawing Services cc.
GERT PRINSLOO
Professional Services Architectural Technologist - No. 911884
S.A. Certified for the Architectural Profession
11 Central Circuit, Midrand, Tel: 011 224 6101

PROJECT:
PROPOSED NEW 80m² DWELLING ON ERF WINDMILL PARK EXT 31 TYPE "A"


SCALE: Indicated	REVISION: MARKETING	DATE: JAN 2023
DESIGN: G. Prinsloo	DRAWN: G. Prinsloo	CHECK: G. Prinsloo
		SHEET #: 1 / 1

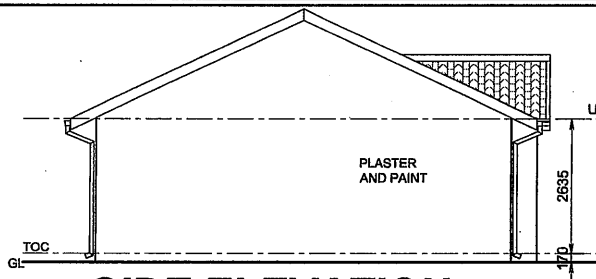


SIDE ELEVATION
SCALE 1:100

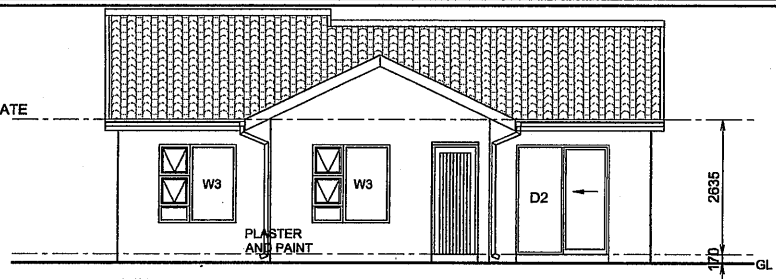

FRONT ELEVATION
SCALE 1:100

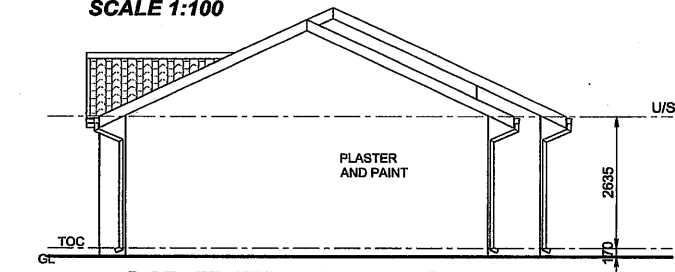



SIDE ELEVATION
SCALE 1:100

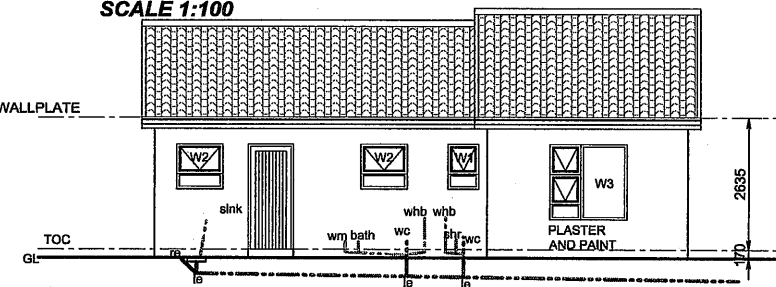

BACK ELEVATION
SCALE 1:100

DATE	
STAND NO.	
AREA	
CLIENT NAME	
CLIENT SIGNATURE	

SPECIFICATIONS	
TUSCAN	GABLE
S / CARPORT (3m x 6m) WITH PAVING	DBL / CARPORT (3m x 6m) WITH PAVING
S / CARPORT (3m x 6m)	DBL / CARPORT (3m x 6m)
COMBINED BATH AND TOILET	SEPERATE BATH AND TOILET
1,8m SLIDING DOOR	NO SLIDING DOOR

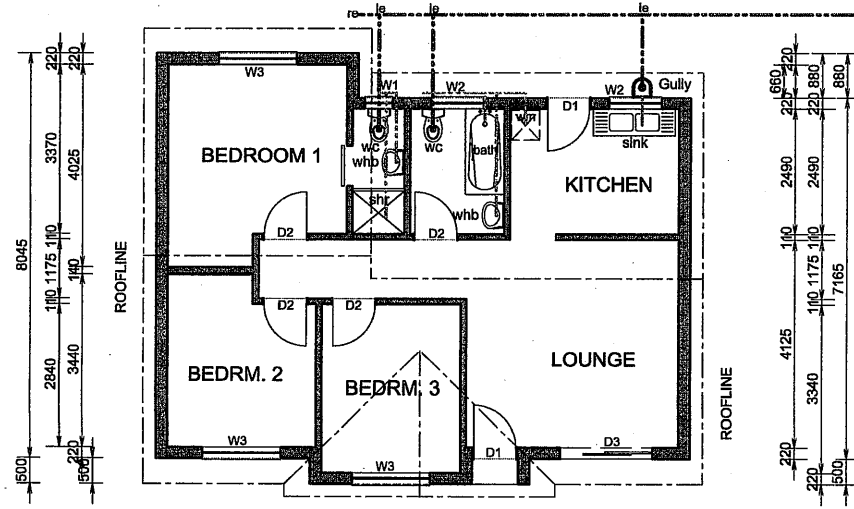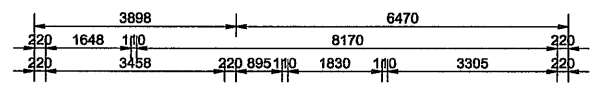

FLOOR PLAN - 80m²
Type B SCALE 1:100

HOUSE TO BE POSITIONED LEFT OR RIGHT ACCORDING TO MANHOLE CONNECTION POINT




DOR Property Development Pty Ltd

Drawing Services cc.
GERT PRINSLOO
Professional Services/Architectural Technologist - No. 270297
P.A. Council for the Architectural Profession
21 Louisa Gardens, Midrand, Tel. 011 794 3014

PROJECT:
PROPOSED NEW 80m² DWELLING ON ERF WINDMILL PARK EXT 31 TYPE "B"


SCALE: Indicated	REVISION: MARKETING	DATE: JAN 2023
DESIGN: G. Prinsloo	DRAWN: G. Prinsloo	CHECK: G. Prinsloo
		SHEET #: 1 / 1

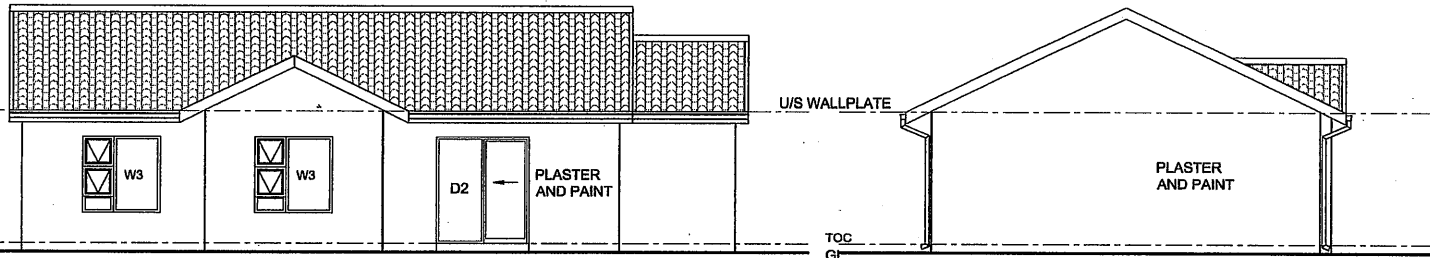

FRONT ELEVATION
SCALE 1:100

SIDE ELEVATION
SCALE 1:100




DATE	
STAND NO.	
AREA	
CLIENT NAME	
CLIENT SIGNATURE	

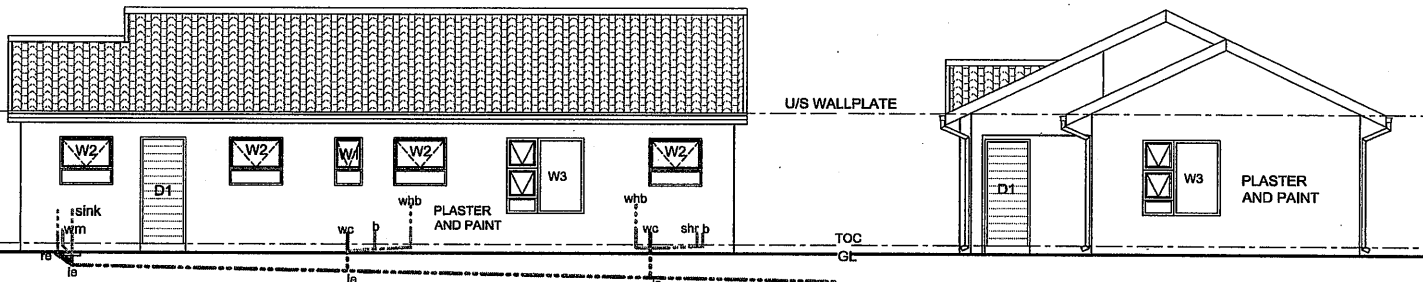


BACK ELEVATION
SCALE 1:100

SIDE ELEVATION
SCALE 1:100

SPECIFICATIONS	
TUSCAN	GABLE
S / CARPORT (3m x 6m) WITH PAVING	DBL / CARPORT (3m x 6m) WITH PAVING
S / CARPORT (3m x 6m)	DBL / CARPORT (3m x 6m)
COMBINED BATH AND TOILET	SEPERATE BATH AND TOILET
1,8m SLIDING DOOR	NO SLIDING DOOR

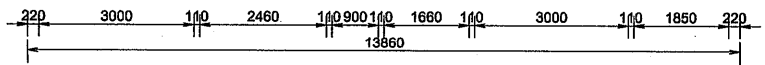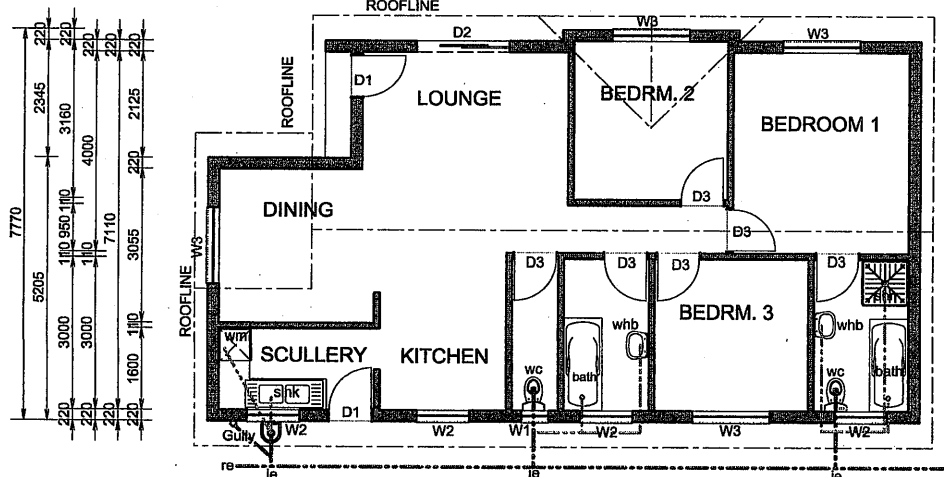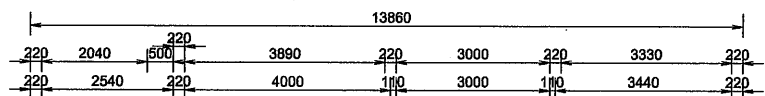

FLOOR PLAN - 100m²
SCALE 1:100

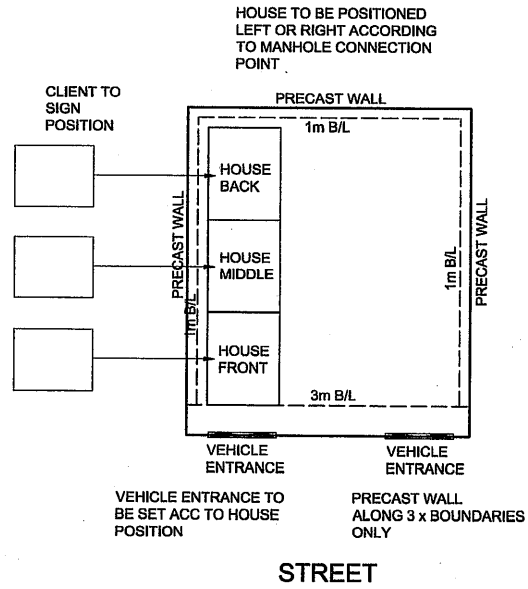

DUR Property Development Pty Ltd

CERT PRINSLOO
Professional Survey and Architectural Technologist - No. 2110892
S.A. Chartered for New Zealand and Professor
21 Lovell Crescent, Morningside, 2013 024 0645

PROJECT:
PROPOSED NEW 100m² DWELLING ON ERF WINDMILL PARK EXT 31

SCALE: Indicated	REVISION: MARKETING	DATE: JAN 2023
DESIGN: G. Prinsloo	DRAWN: G. Prinsloo	CHECK: G. Prinsloo
		SHEET # 1 / 1